


QUIK-SHIELD

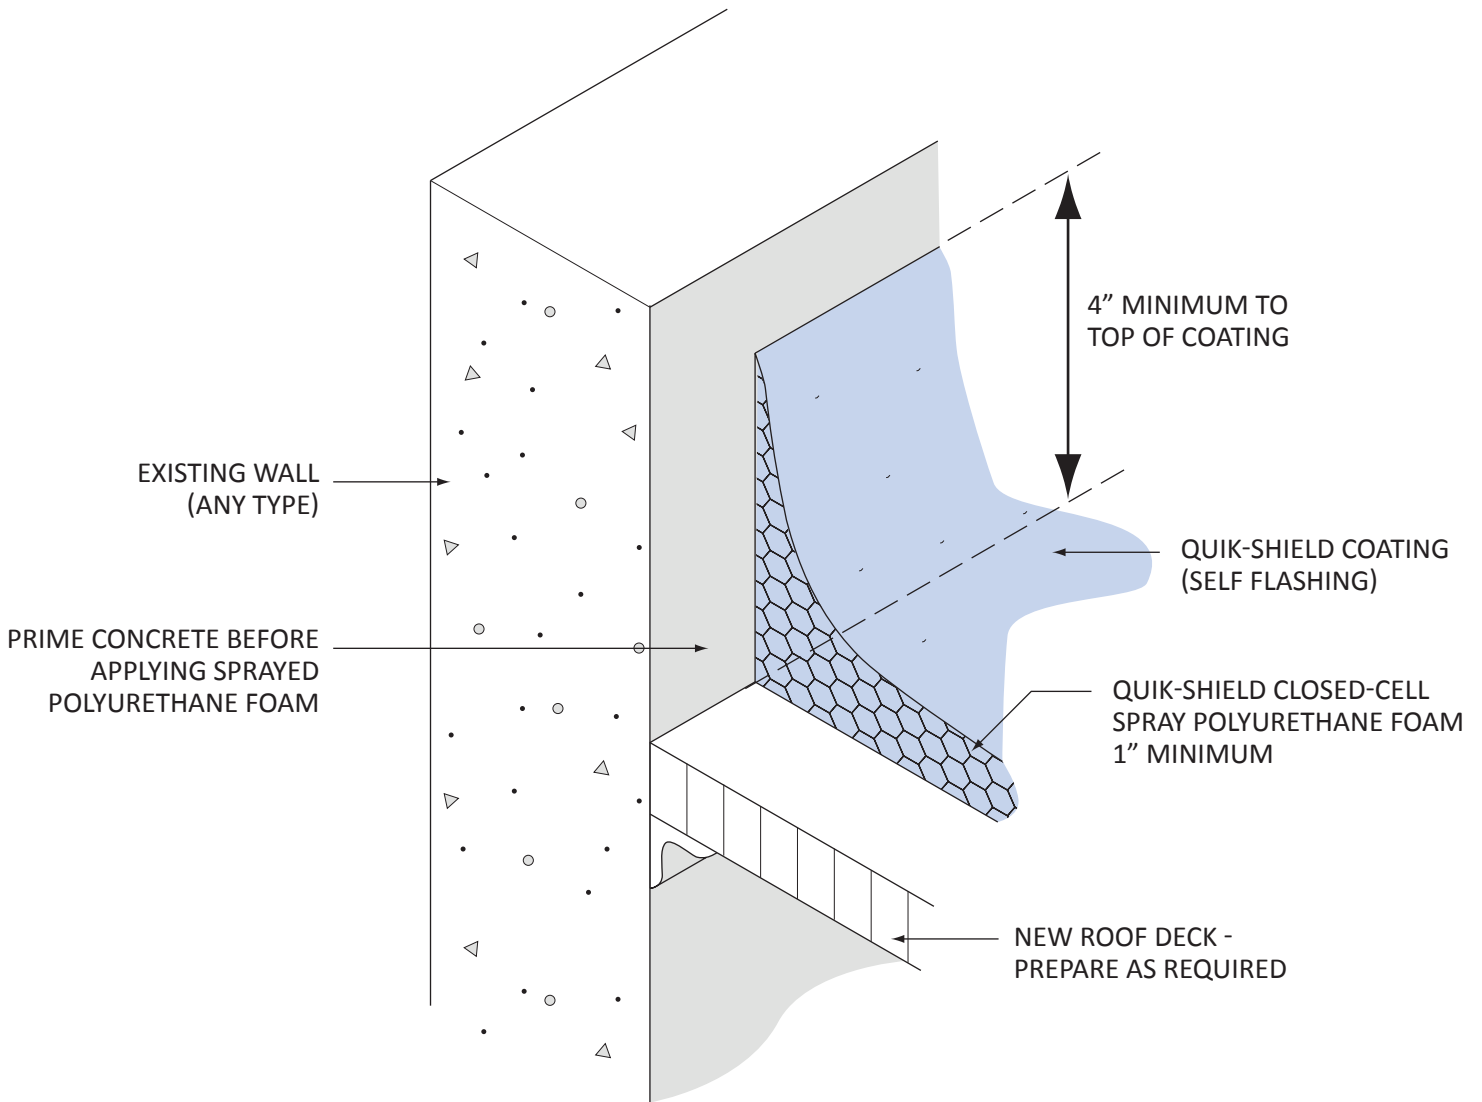

NOTE:
THIS DETAIL TO BE USED ONLY WHEN DECK IS SUPPORTED BY THE WALL

BASE FLASHING FOR
WALL-SUPPORTED DECK
QSR-003 07-2012



SWD Urethane
Mesa, Arizona
800-828-1394
swdurethane.com