


QUIK-SHIELD

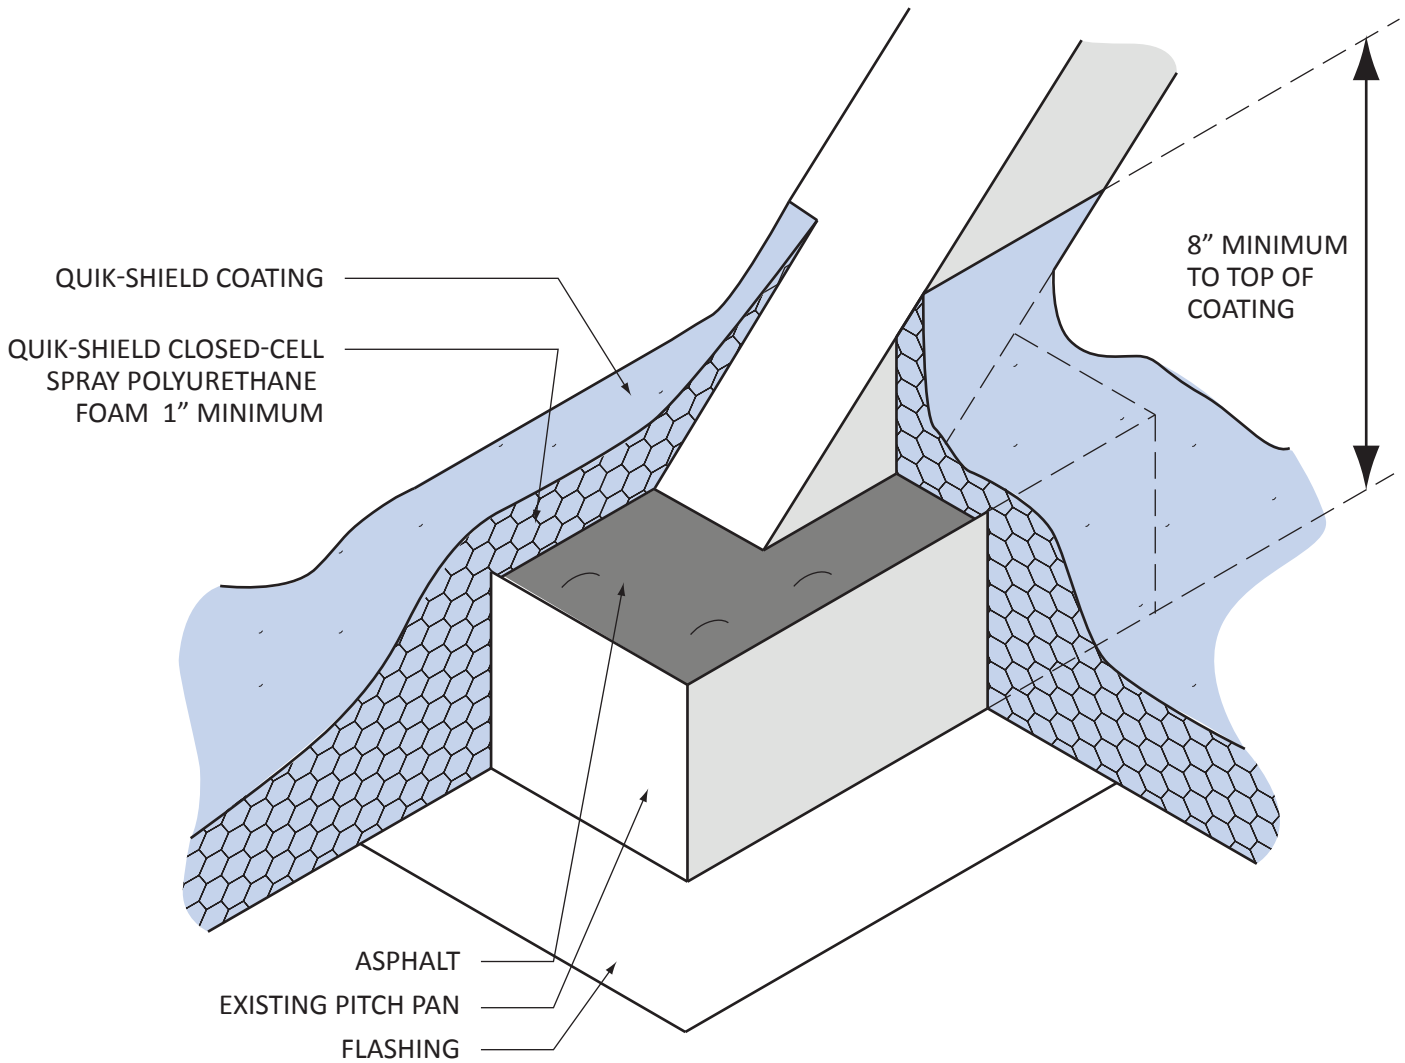

EXISTING PITCH PAN

QSR-132 07-2012



SWD Urethane
Mesa, Arizona
800-828-1394
swdurethane.com