


QUIK-SHIELD



ROOF EQUIPMENT
PROTECTIVE WALL
QSR-134 07-2012

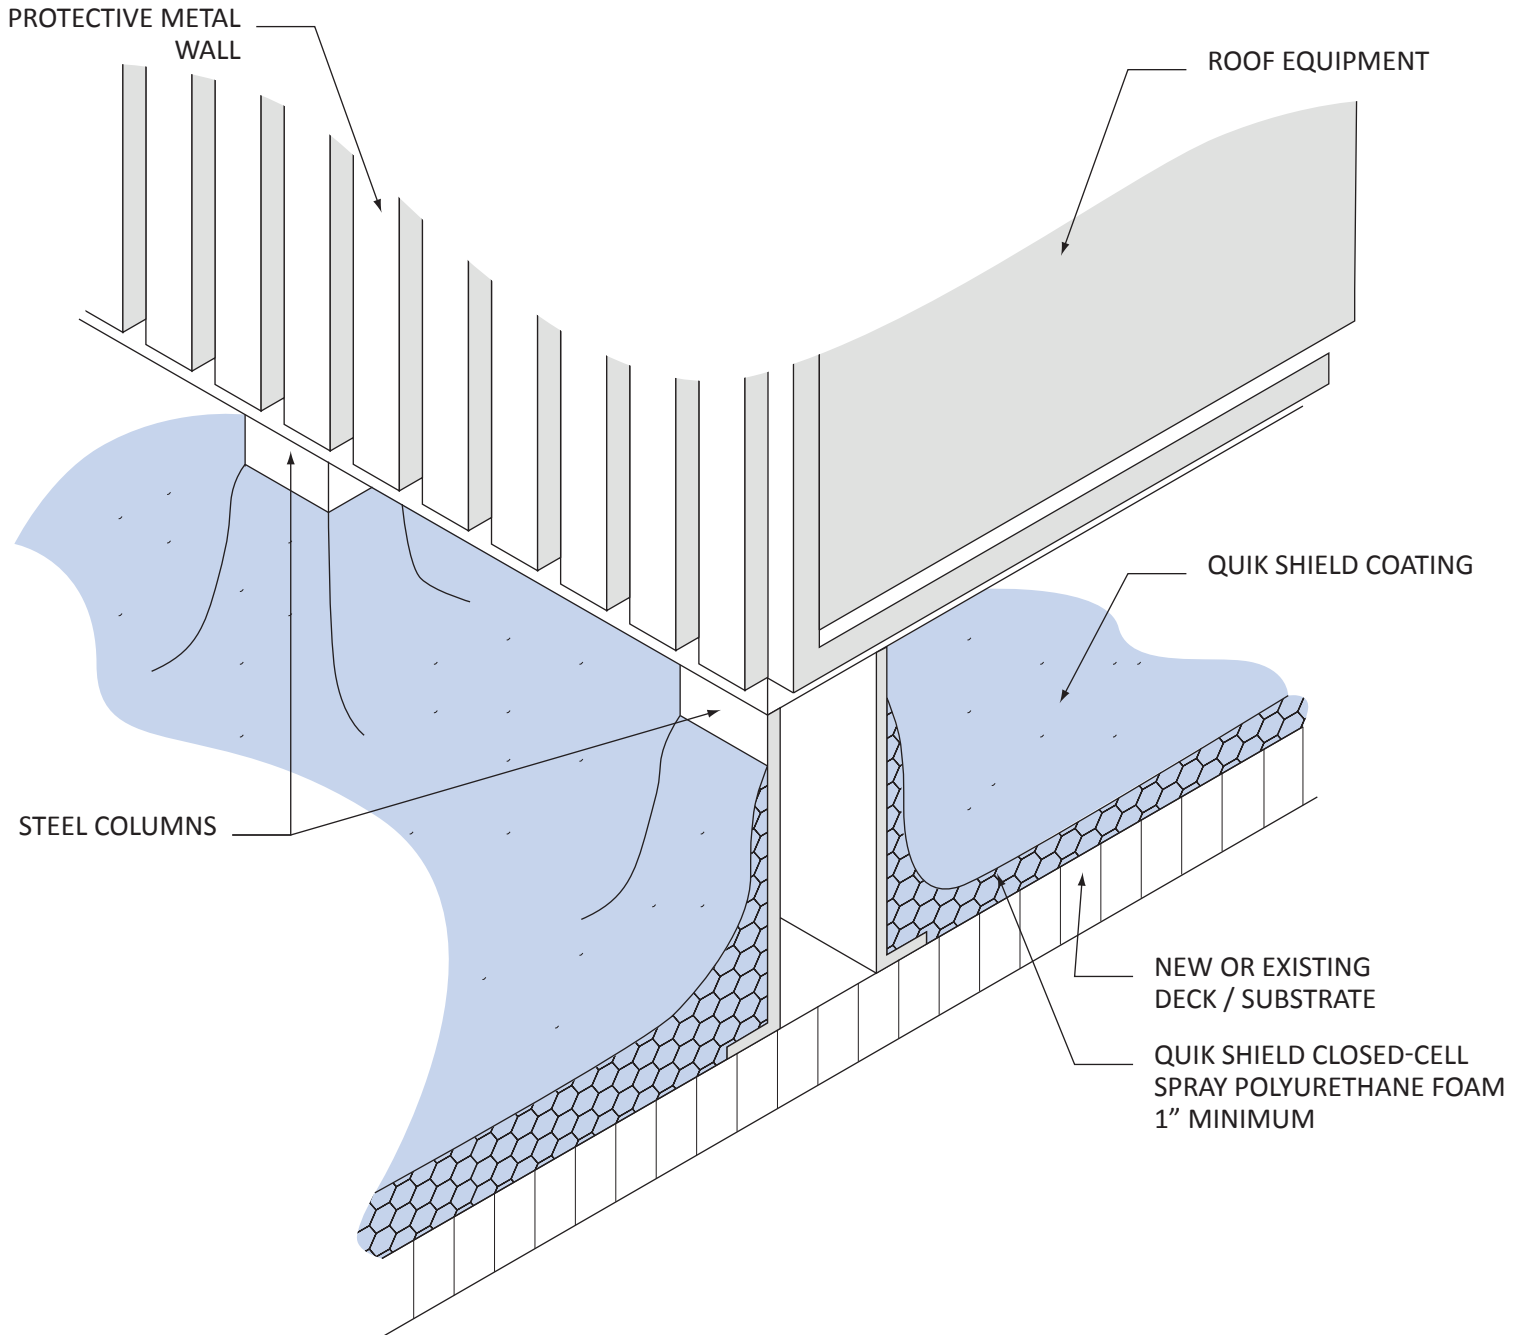

SWD Urethane
Mesa, Arizona
800-828-1394
swdurethane.com