


QUIK-SHIELD

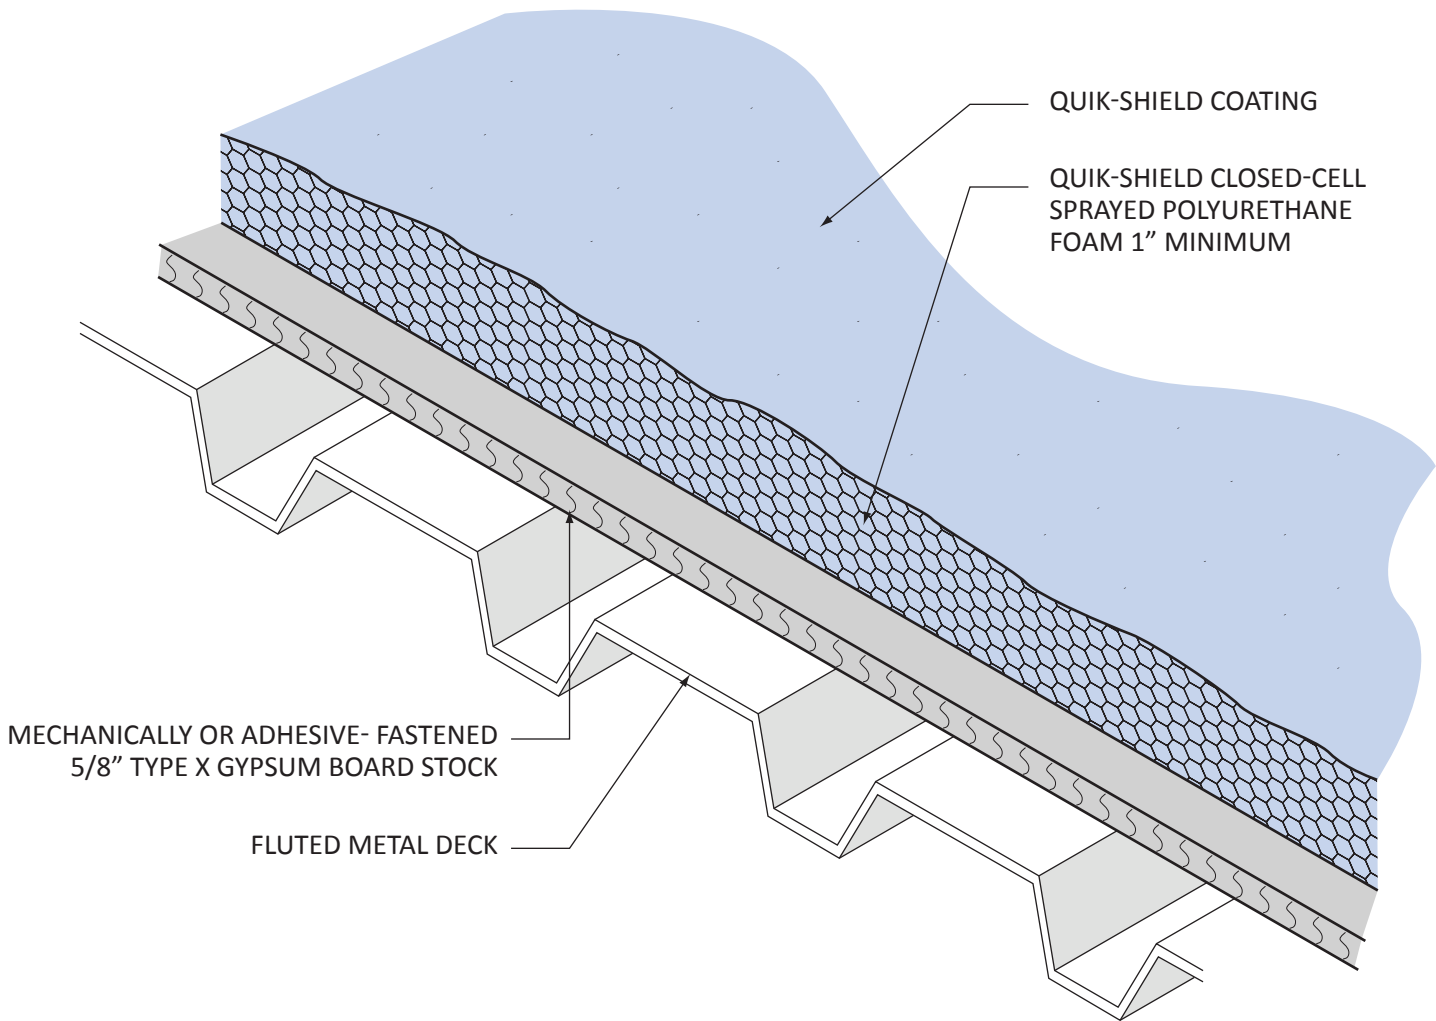

SEE UL LISTING FOR ACCEPTABLE 1 HOUR FIRE RATING DETAILS

1 HOUR - CLASS 'A' METAL DECK
ROOF ASSEMBLY
QSR-141 07-2012



SWD Urethane
Mesa, Arizona
800-828-1394
swdurethane.com