


# QUIK-SHIELD

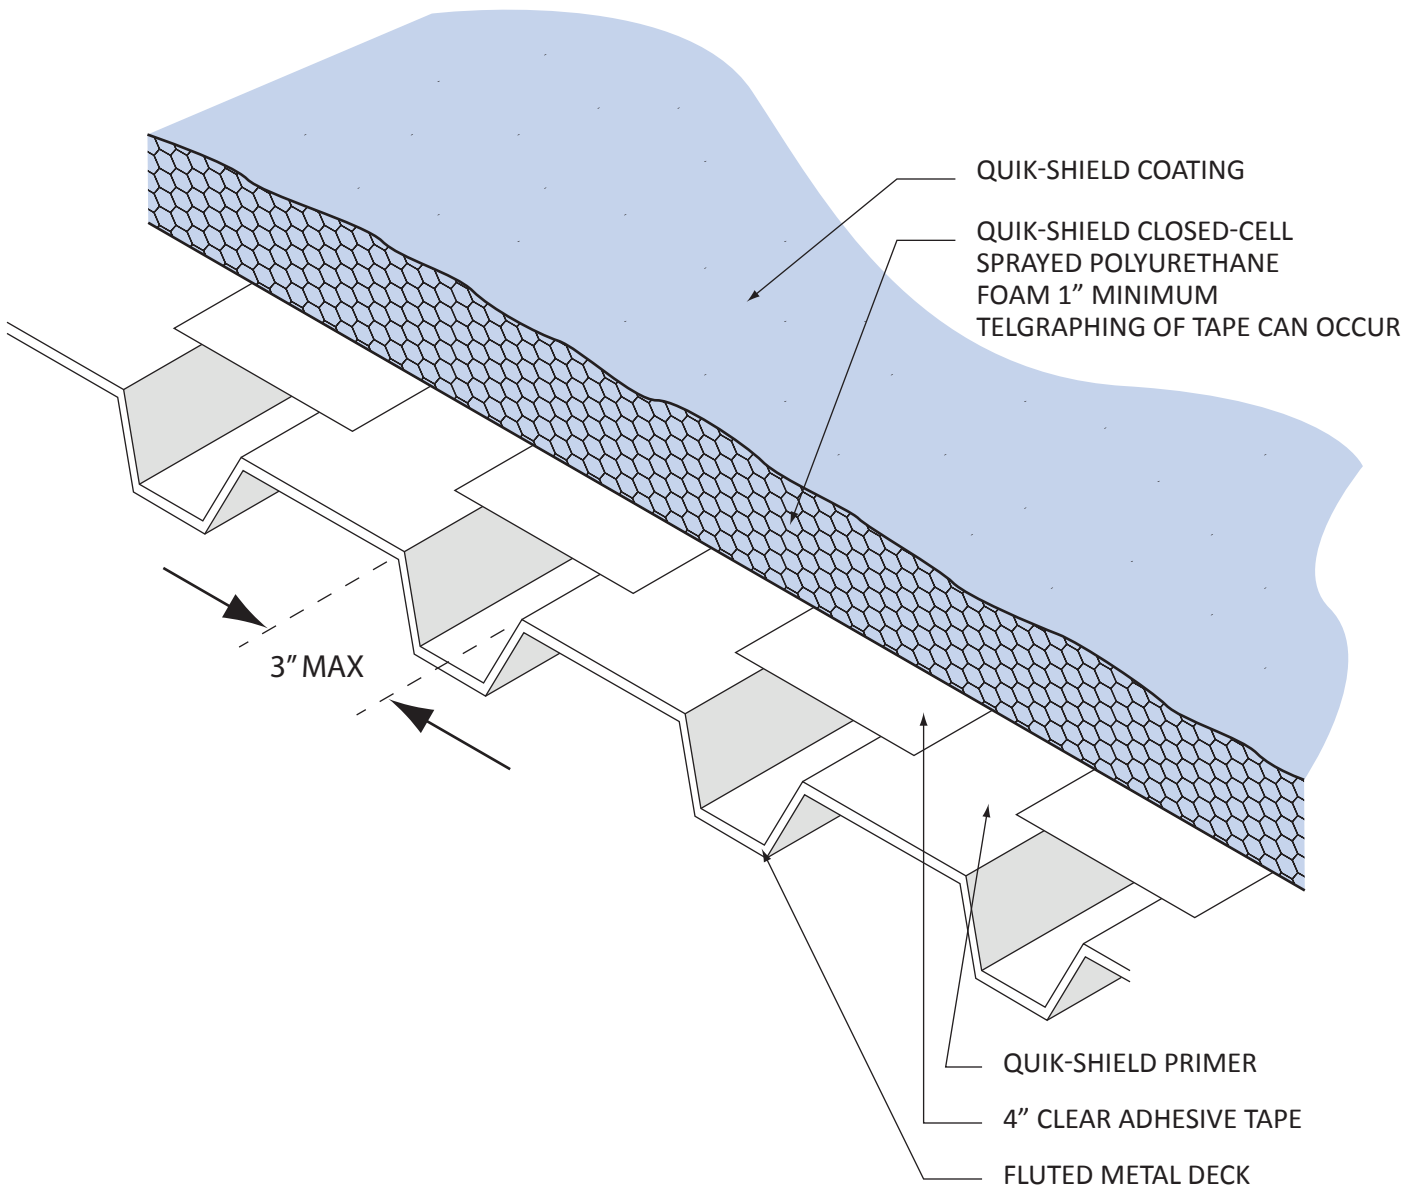

SEE UL CONSTRUCTION NO. 206 FOR DETAILS

CLASS 'A' METAL FLUTED DECK  
WITH TAPE  
QSR-143 07-2012



SWD Urethane  
Mesa, Arizona  
800-828-1394  
swdurethane.com