


QUIK-SHIELD

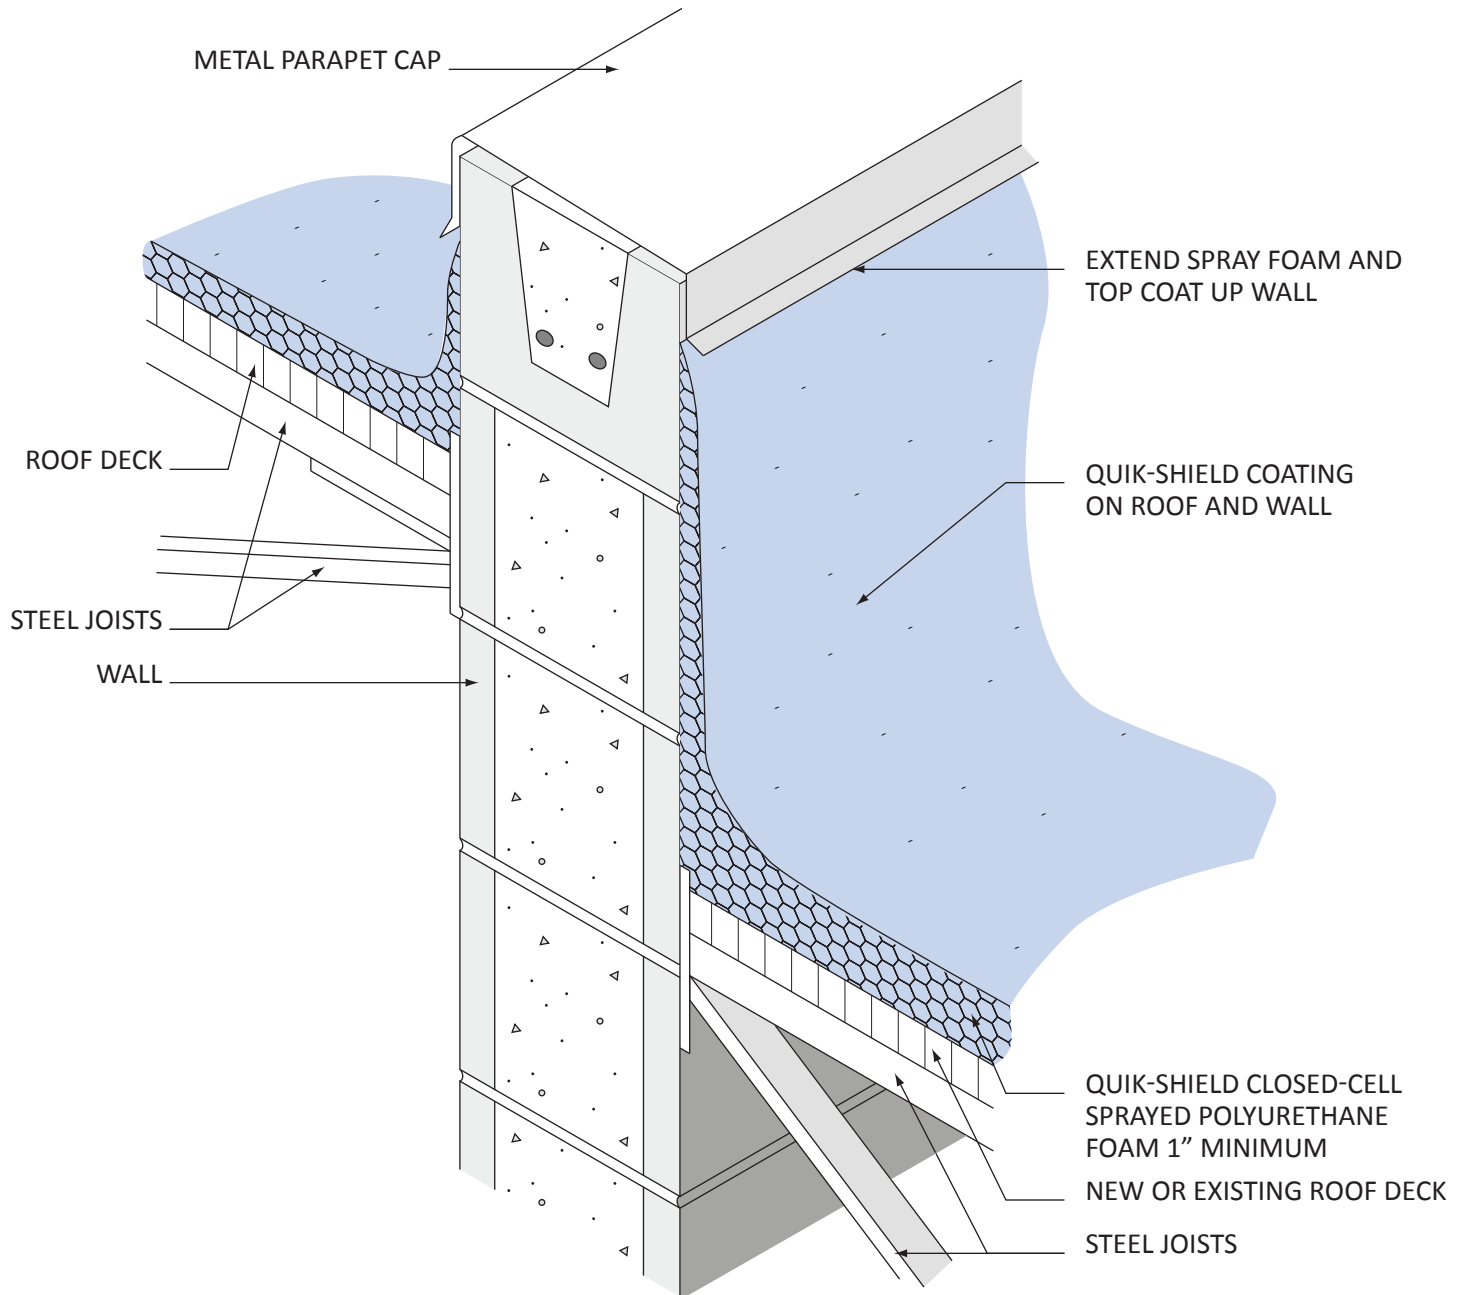

PARAPET WALL DETAIL

QSR-161 07-2012



SWD Urethane

Mesa, Arizona

800-828-1394

swdurethane.com