


QUIK-SHIELD

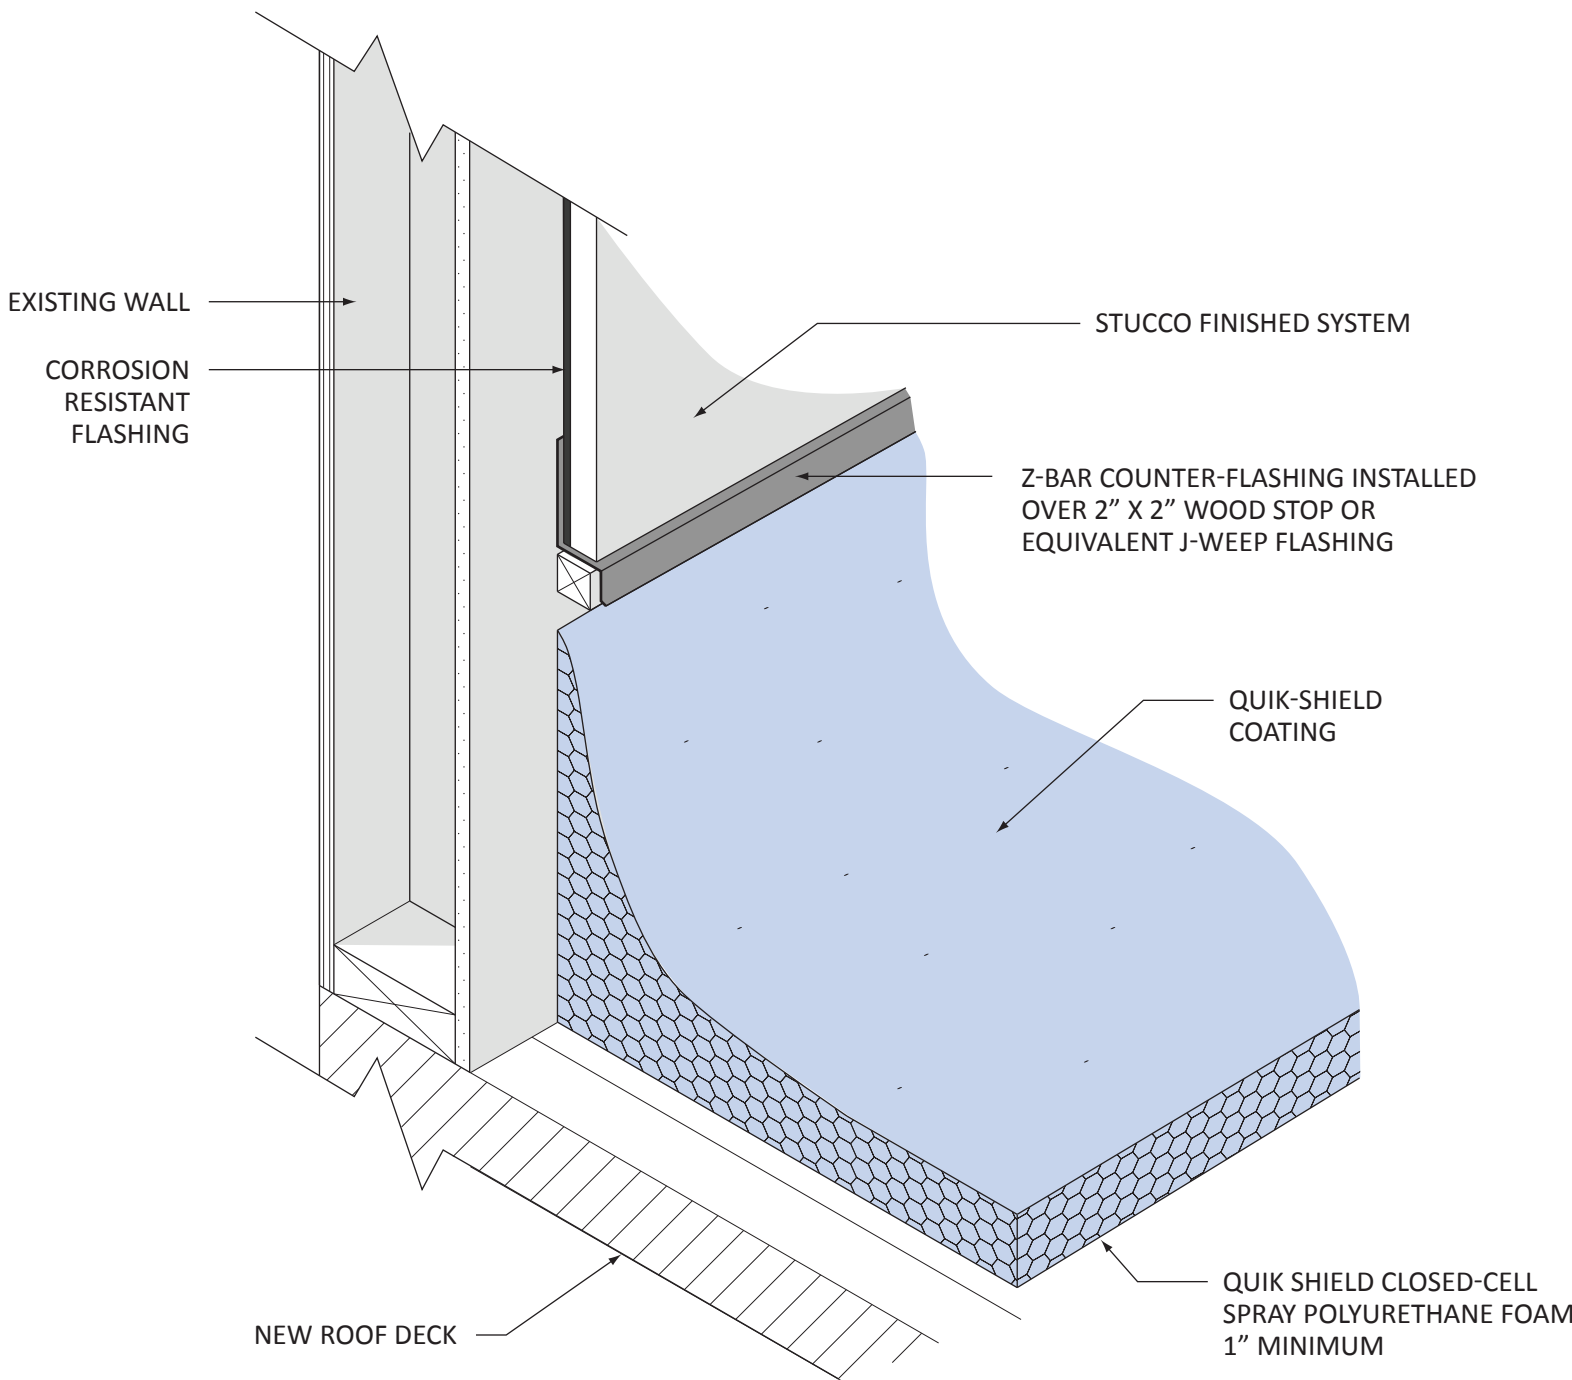

STUCCO FINISH ON PARAPET WALL

QSR-164 07-2012



SWD Urethane
Mesa, Arizona
800-828-1394
swdurethane.com