


# QUIK-SHIELD

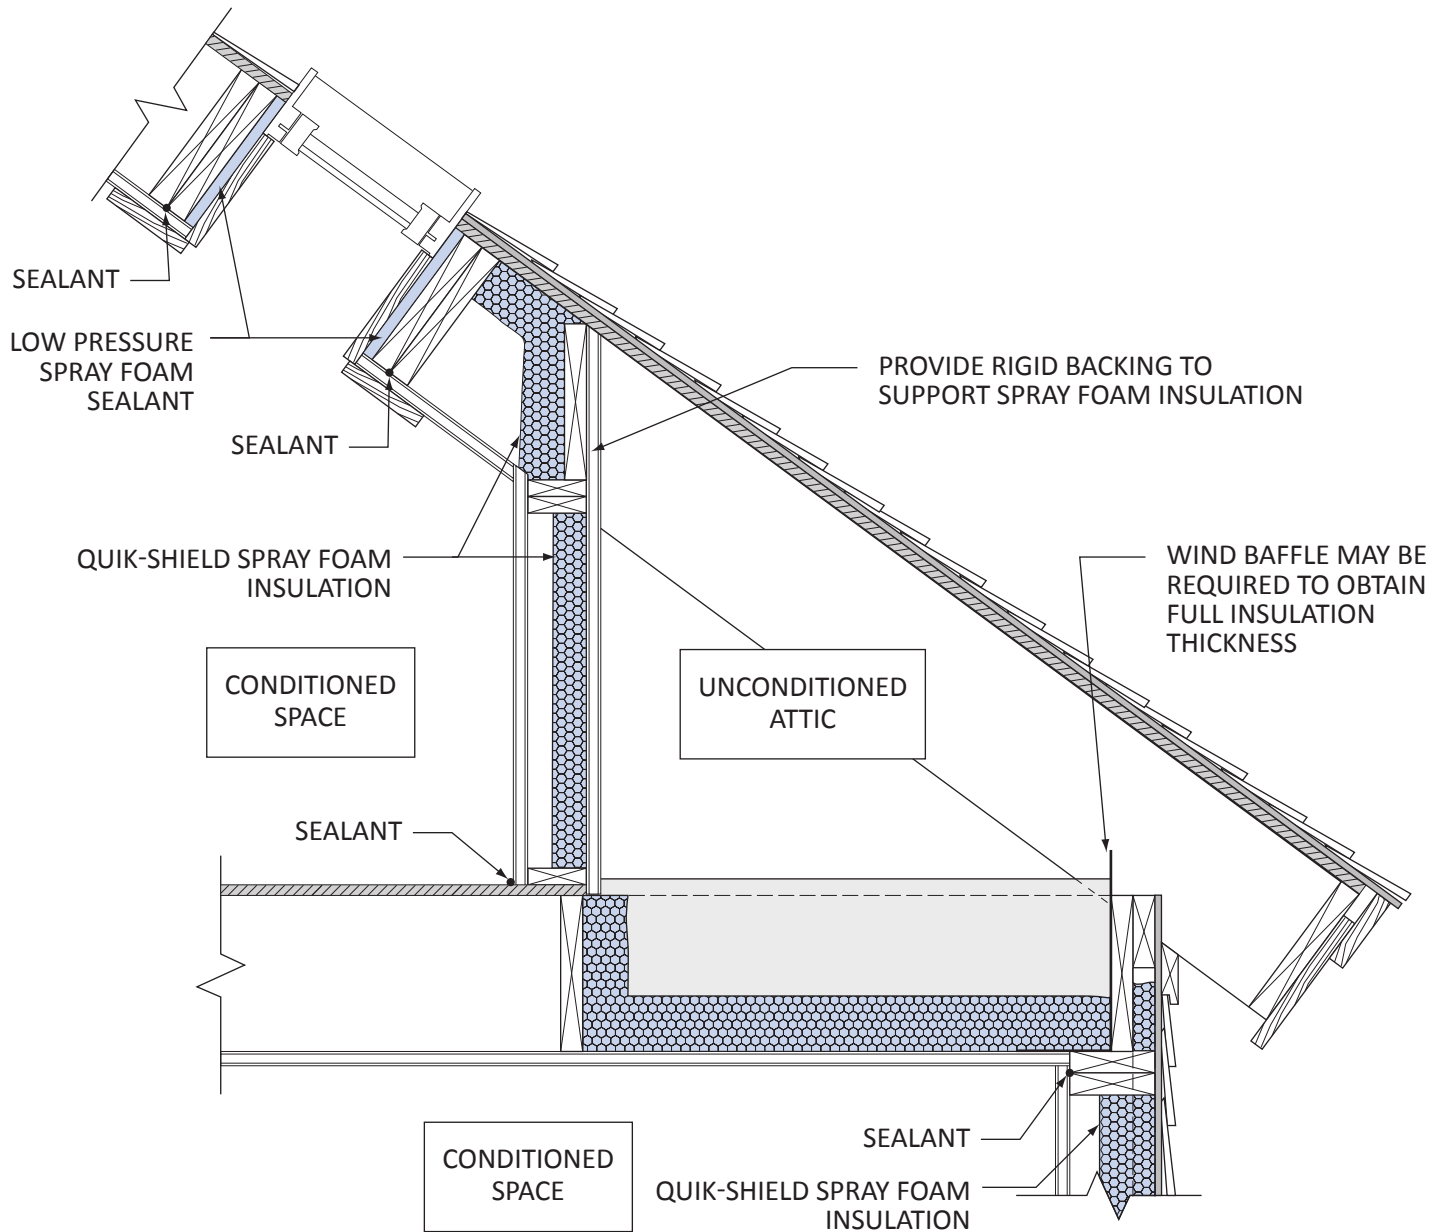

Quik-Shield spray foam insulation thickness and vapor retarder applied to meet local code requirements.

## CEILING - CATHEDRAL WITH SKYLIGHT

QSW-001 07-2012



SWD Urethane

Mesa, Arizona

800-828-1394

swdurethane.com