


# QUIK-SHIELD

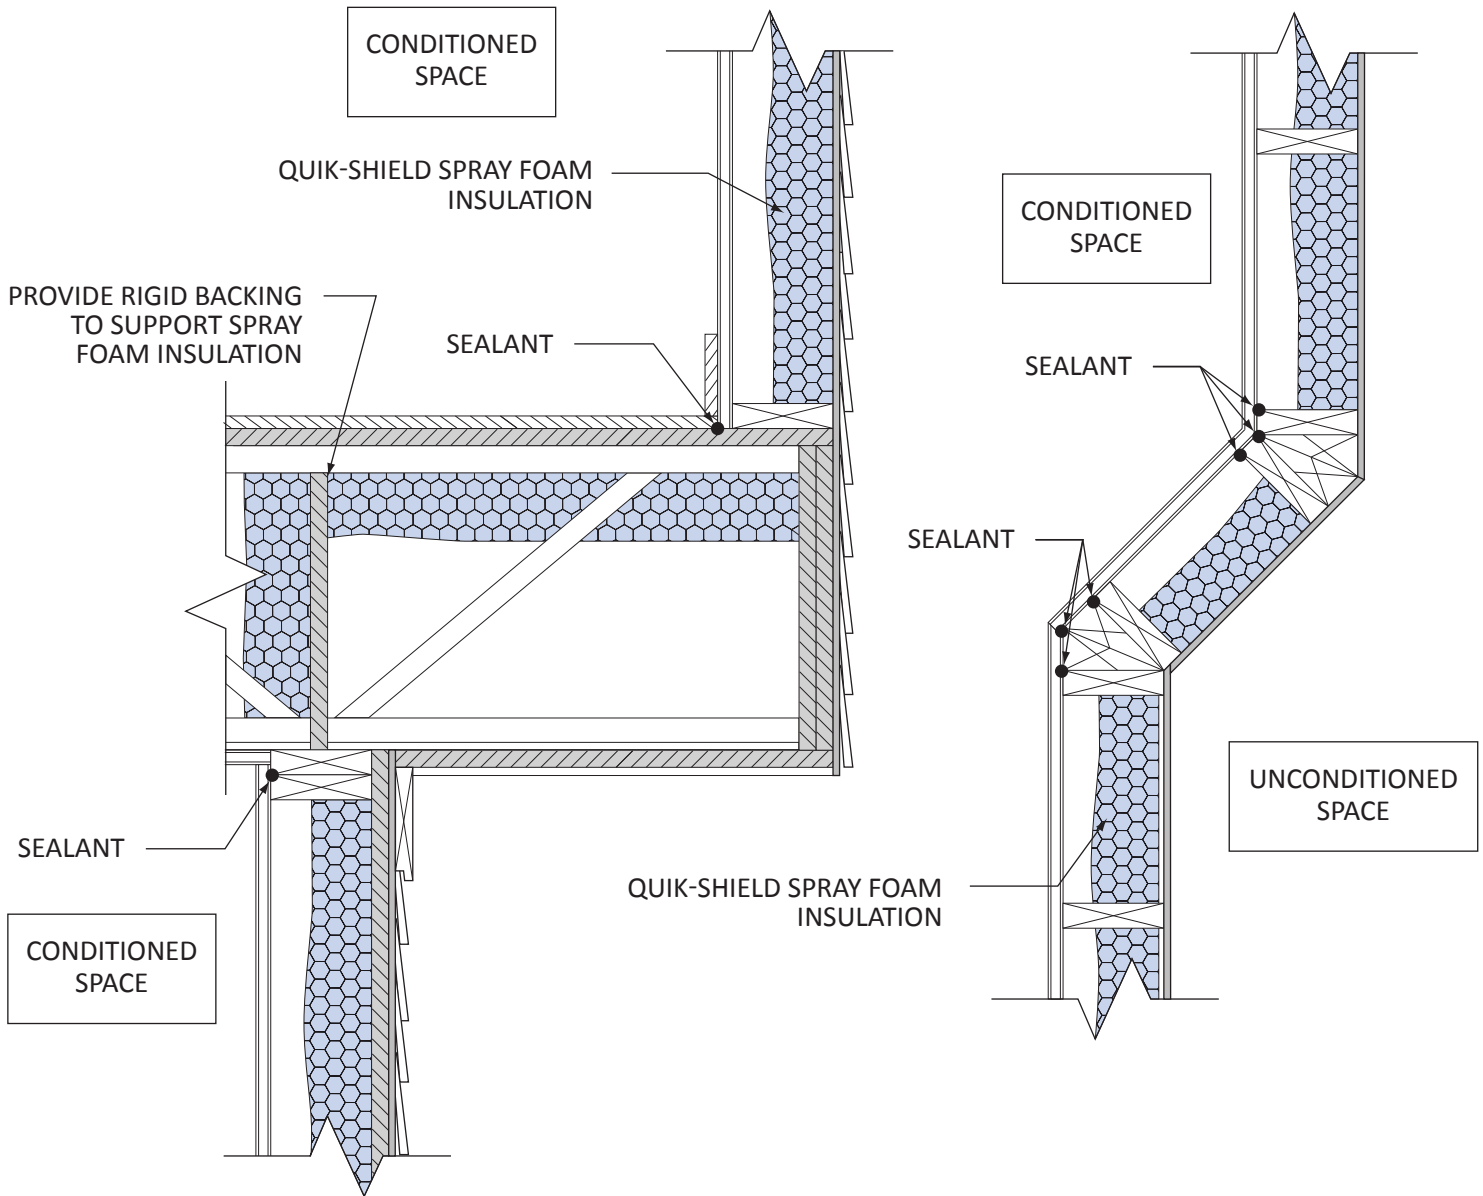

Quik-Shield spray foam insulation thickness and vapor retarder applied to meet local code requirements.

## FLOOR - CANTILEVERED

QSW-008 07-2012



SWD Urethane  
Mesa, Arizona  
800-828-1394  
swdurethane.com