


# QUIK-SHIELD

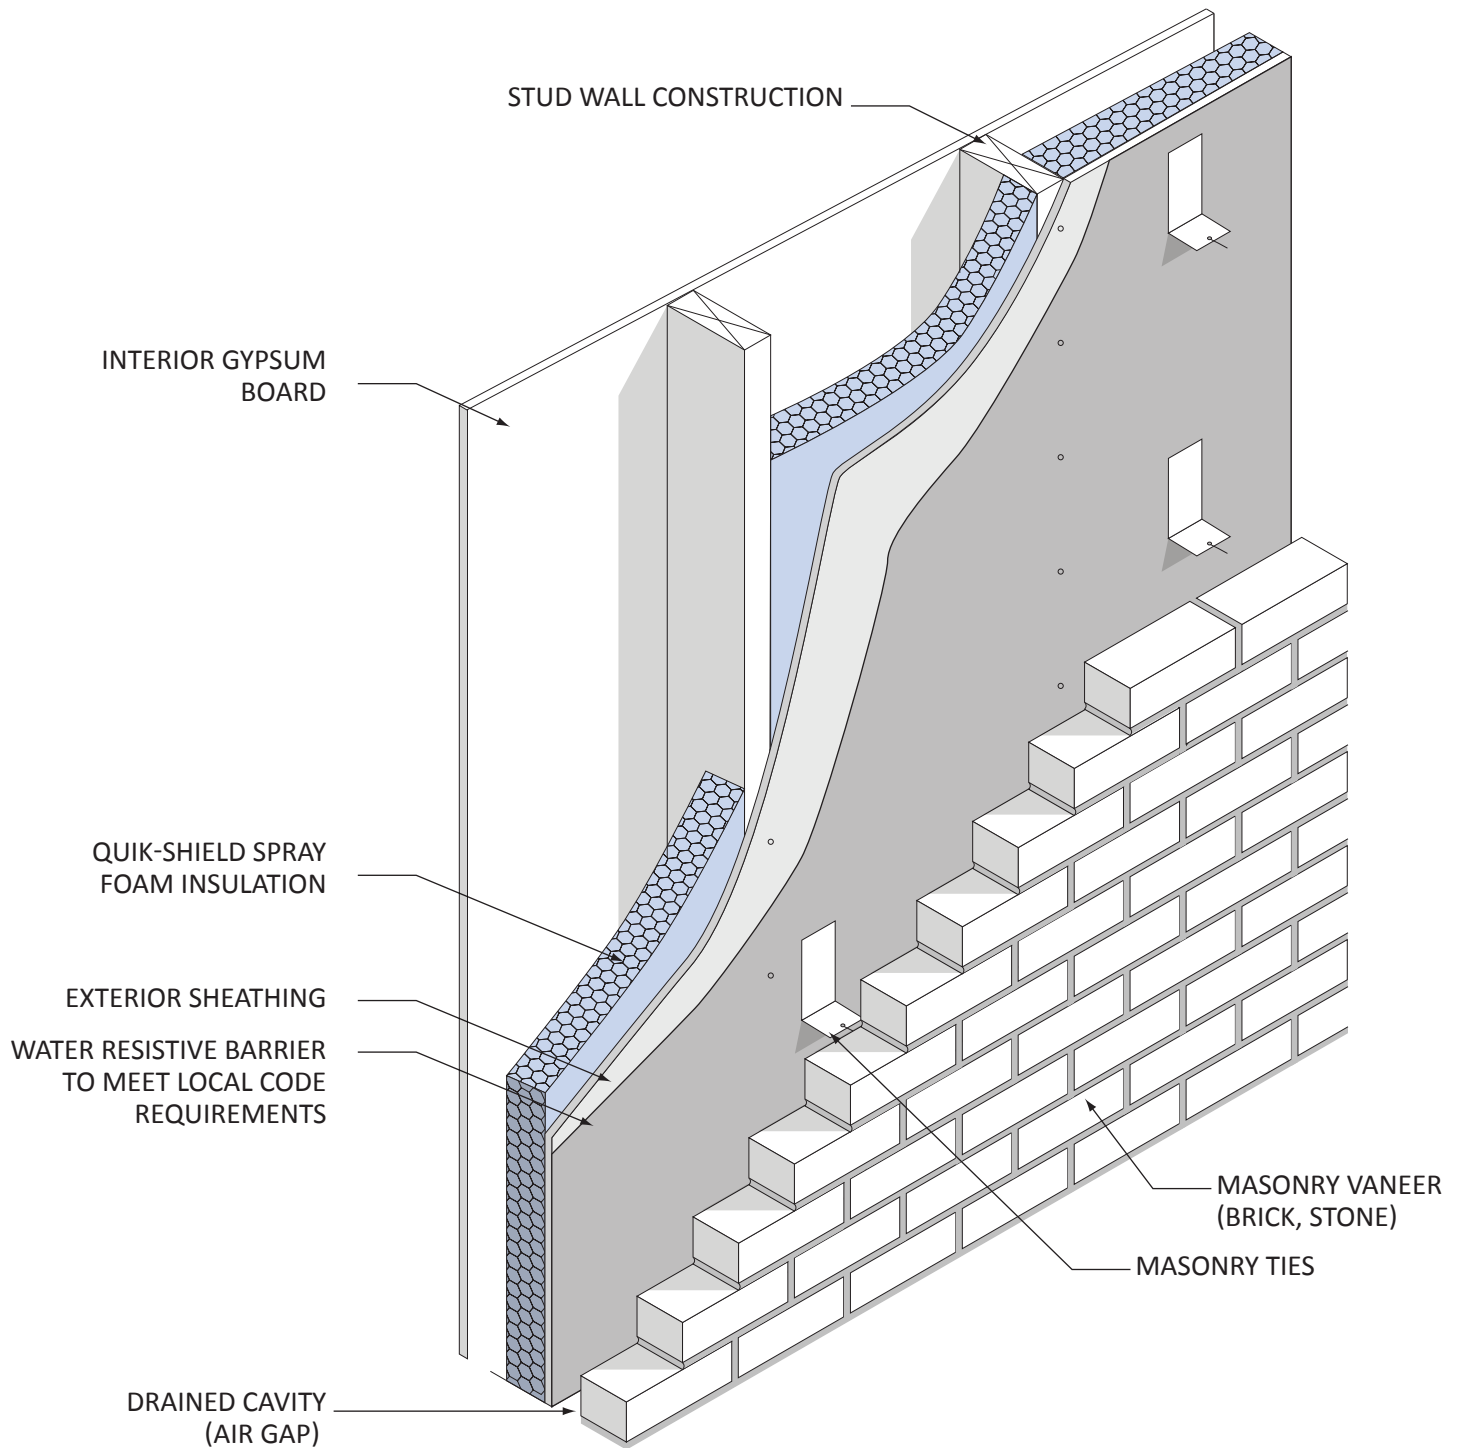

Quik-Shield spray foam insulation thickness and vapor retarder applied to meet local code requirements.

WOOD WALL ASSEMBLY  
DRAINED SCREENED  
QSW-053 07-2012



SWD Urethane  
Mesa, Arizona  
800-828-1394  
swdurethane.com