


# QUIK-SHIELD

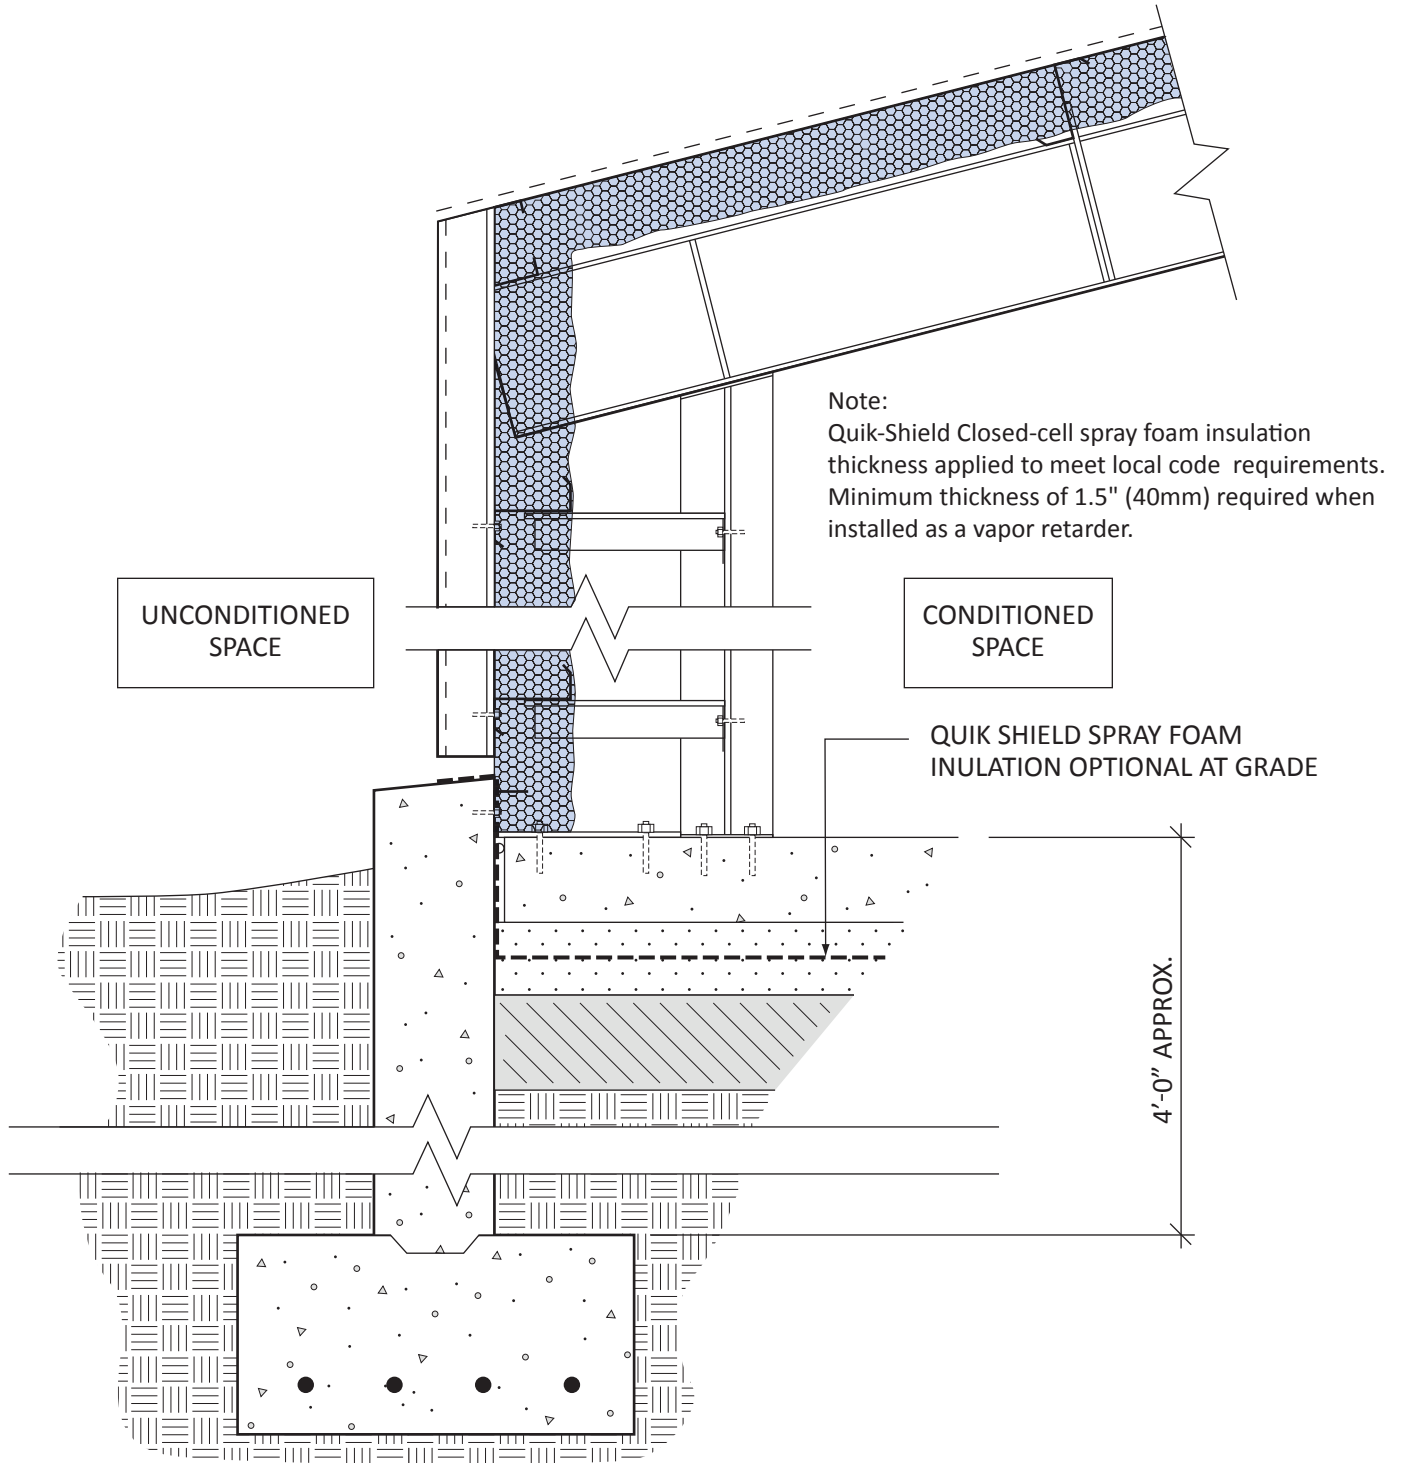

STEEL FRAMING CONSTRUCTION WITH  
CONDITIONED INTERIOR  
QSW-104 07-2012



SWD Urethane  
Mesa, Arizona  
800-828-1394  
swdurethane.com