


QUIK-SHIELD

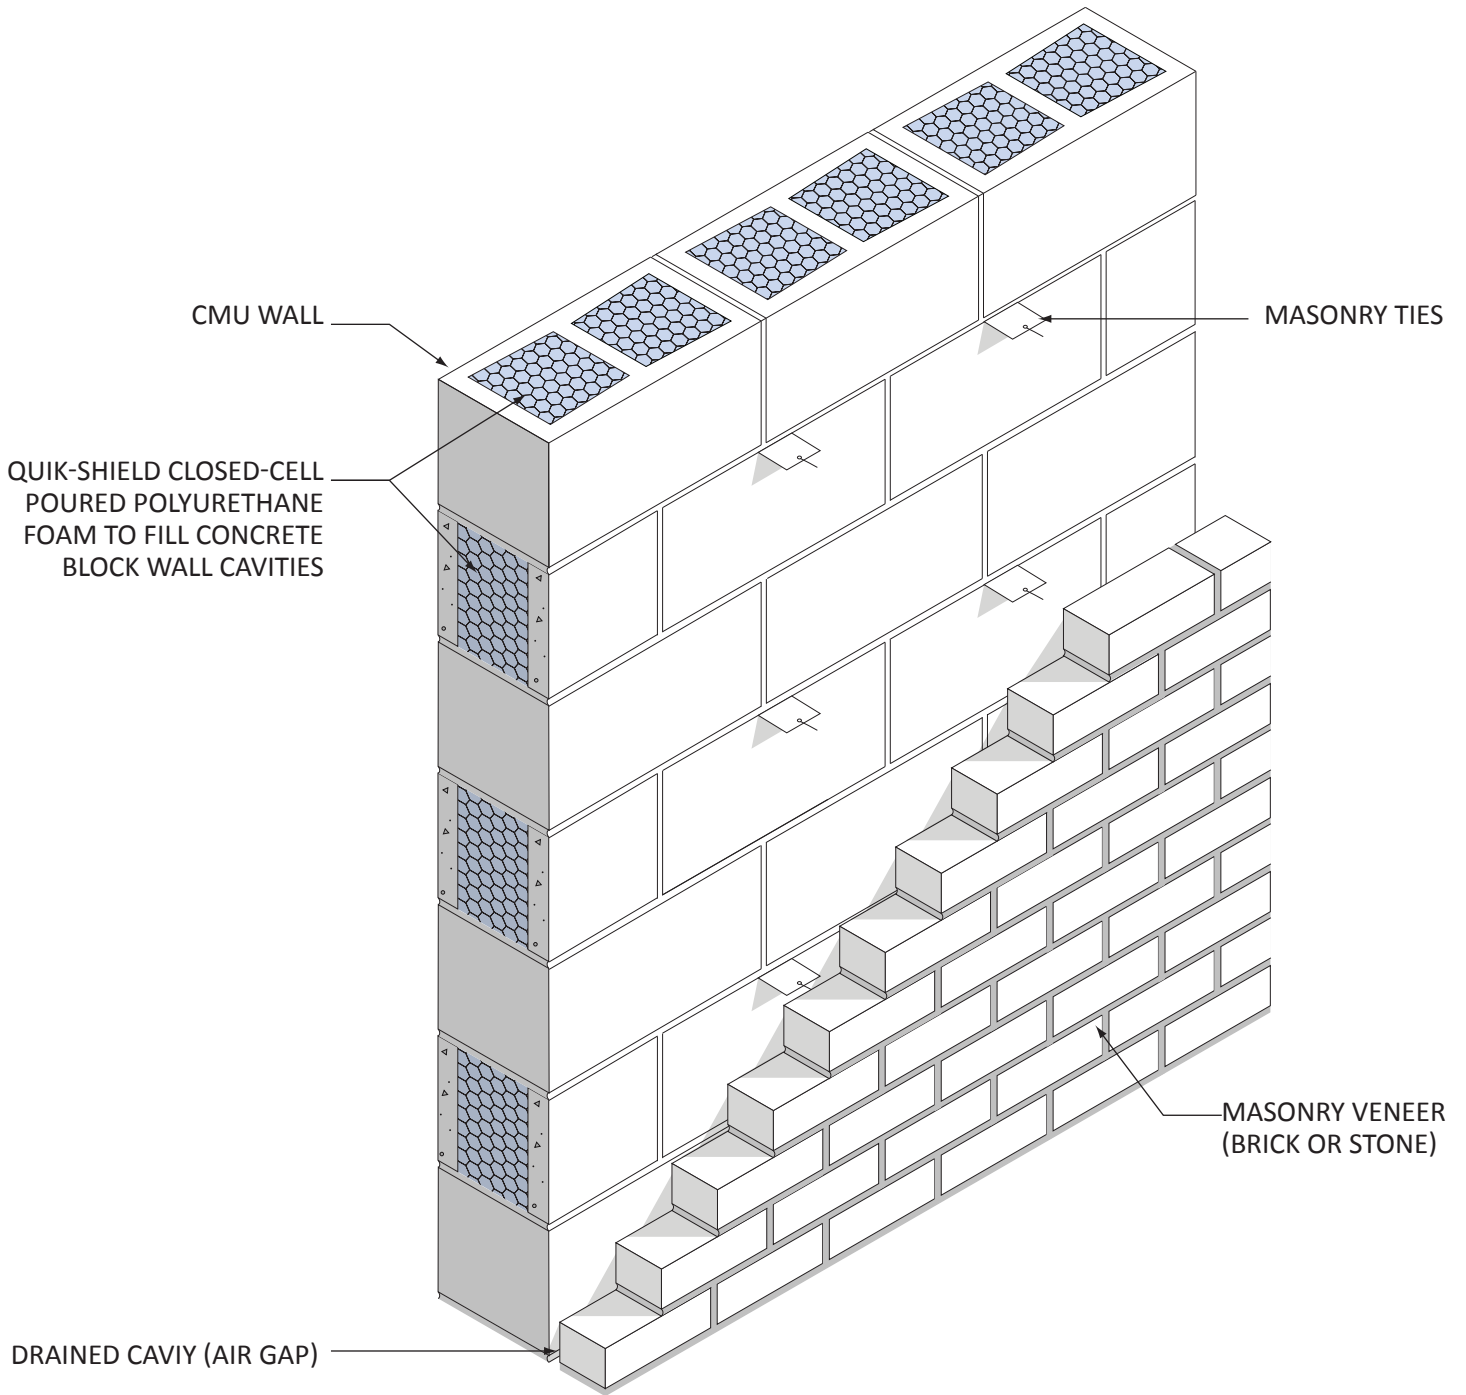

Water resistive barrier and vapor retarder needs to be placed per local code requirements.

MASONRY WALL (CMU) - POUR FOAM
INSULATION DRAINED SCREENED
QSW-263 07-2012



SWD Urethane
Mesa, Arizona
800-828-1394
swdurethane.com